

Typical Digital Video System Cable Overview

2-4 Entrance with Bellagio digital call panel

Notes

* Cable type depends on the Locking mechanism used.

** Requires a 230V Mains connection.


Use CAT5/5e unshielded cable, do not use Telephone or Alarm cable. 300m maximum between any 2 points.

1 x CAT5 refers to all 8 cores.


Parts

- BSC4 Video Distributor/Controller (1 per 4 flats)
- BFD-DIG Digital Door Controller (1 per entrance)
- PS4 Power Supply (1 per 16 TB,BF or BS, or per 2 doors)
- TS2000-BST Time Clock (optional for Trades facility, 1 per system)
- BGP-VIDEO(-F)/(PR) Bellagio Digital VR Entrance Panel
- BF Colour Hands-free Apartment Station
- BS Colour Video phone
- TB-W Colour Tabellet, White
- TB-B Colour Tabellet, Black/Silver
- PAX1 Panel Mount Proximity/Fob Reader
- 340C Power Supply

Part 1 - Entrance connections

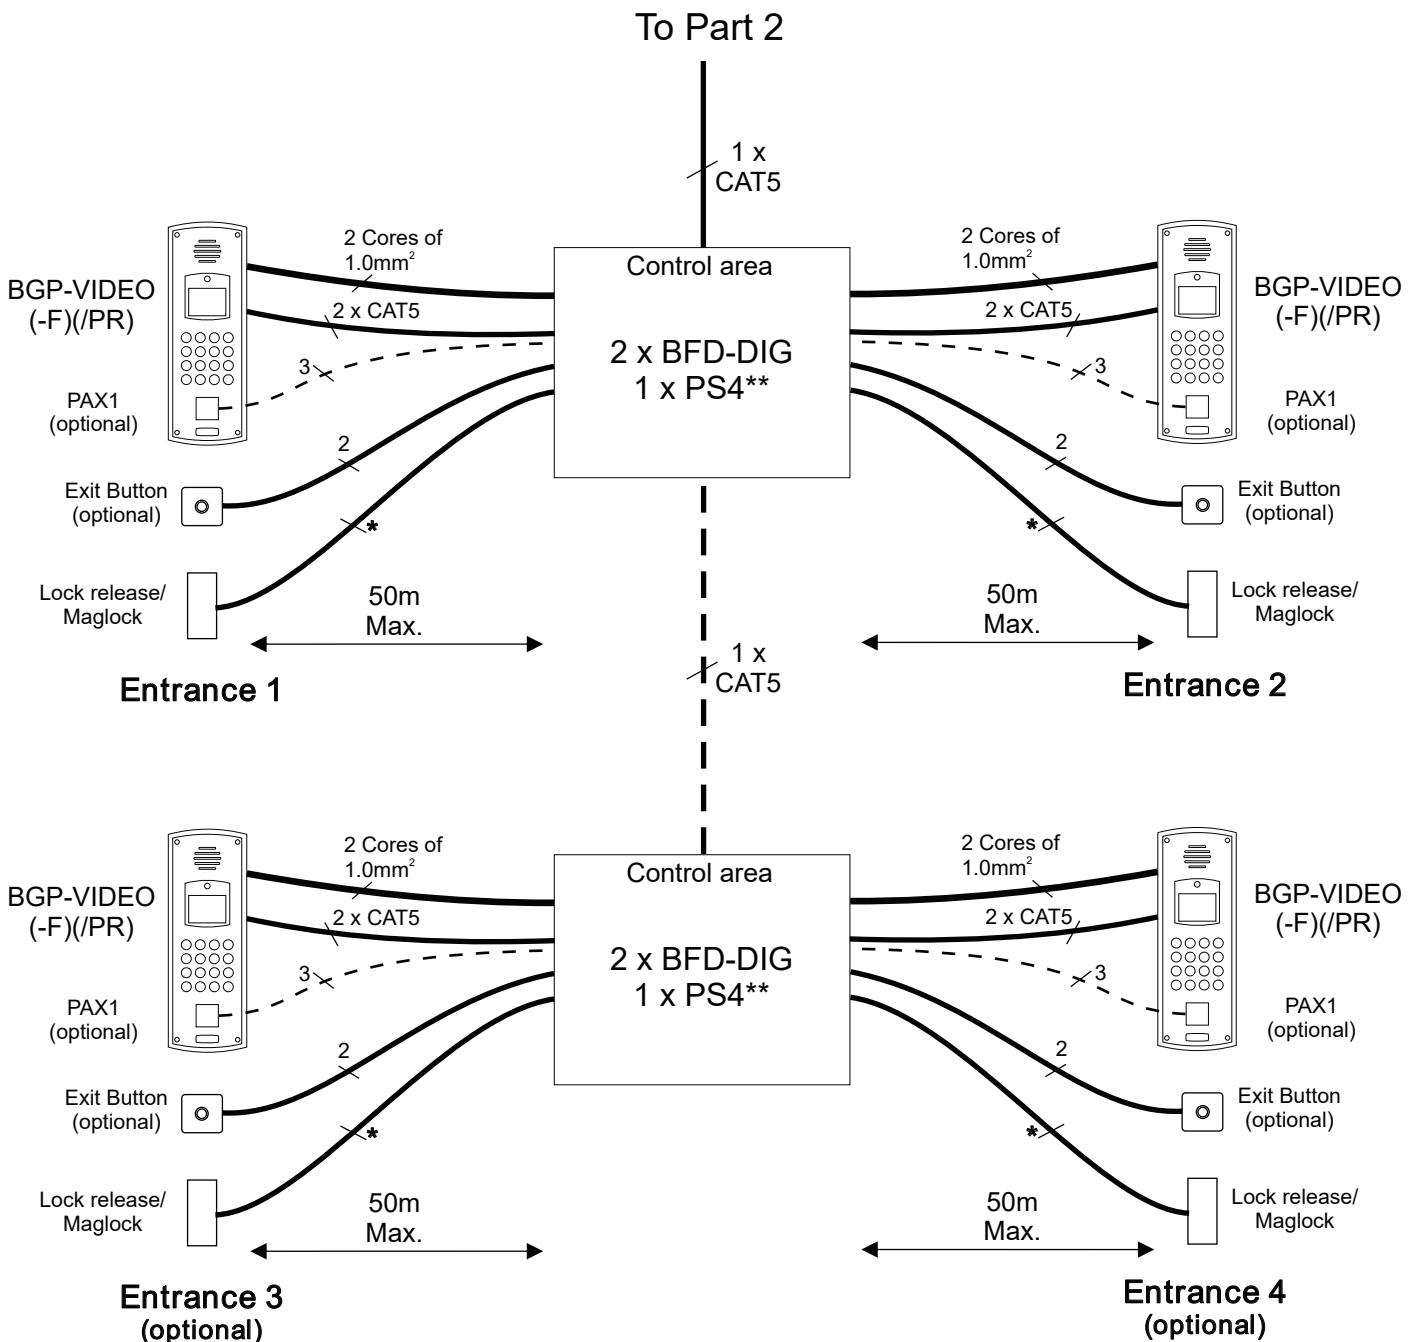


Part 2B - Flat Distribution with BF Apartment Station or BS Video Phone

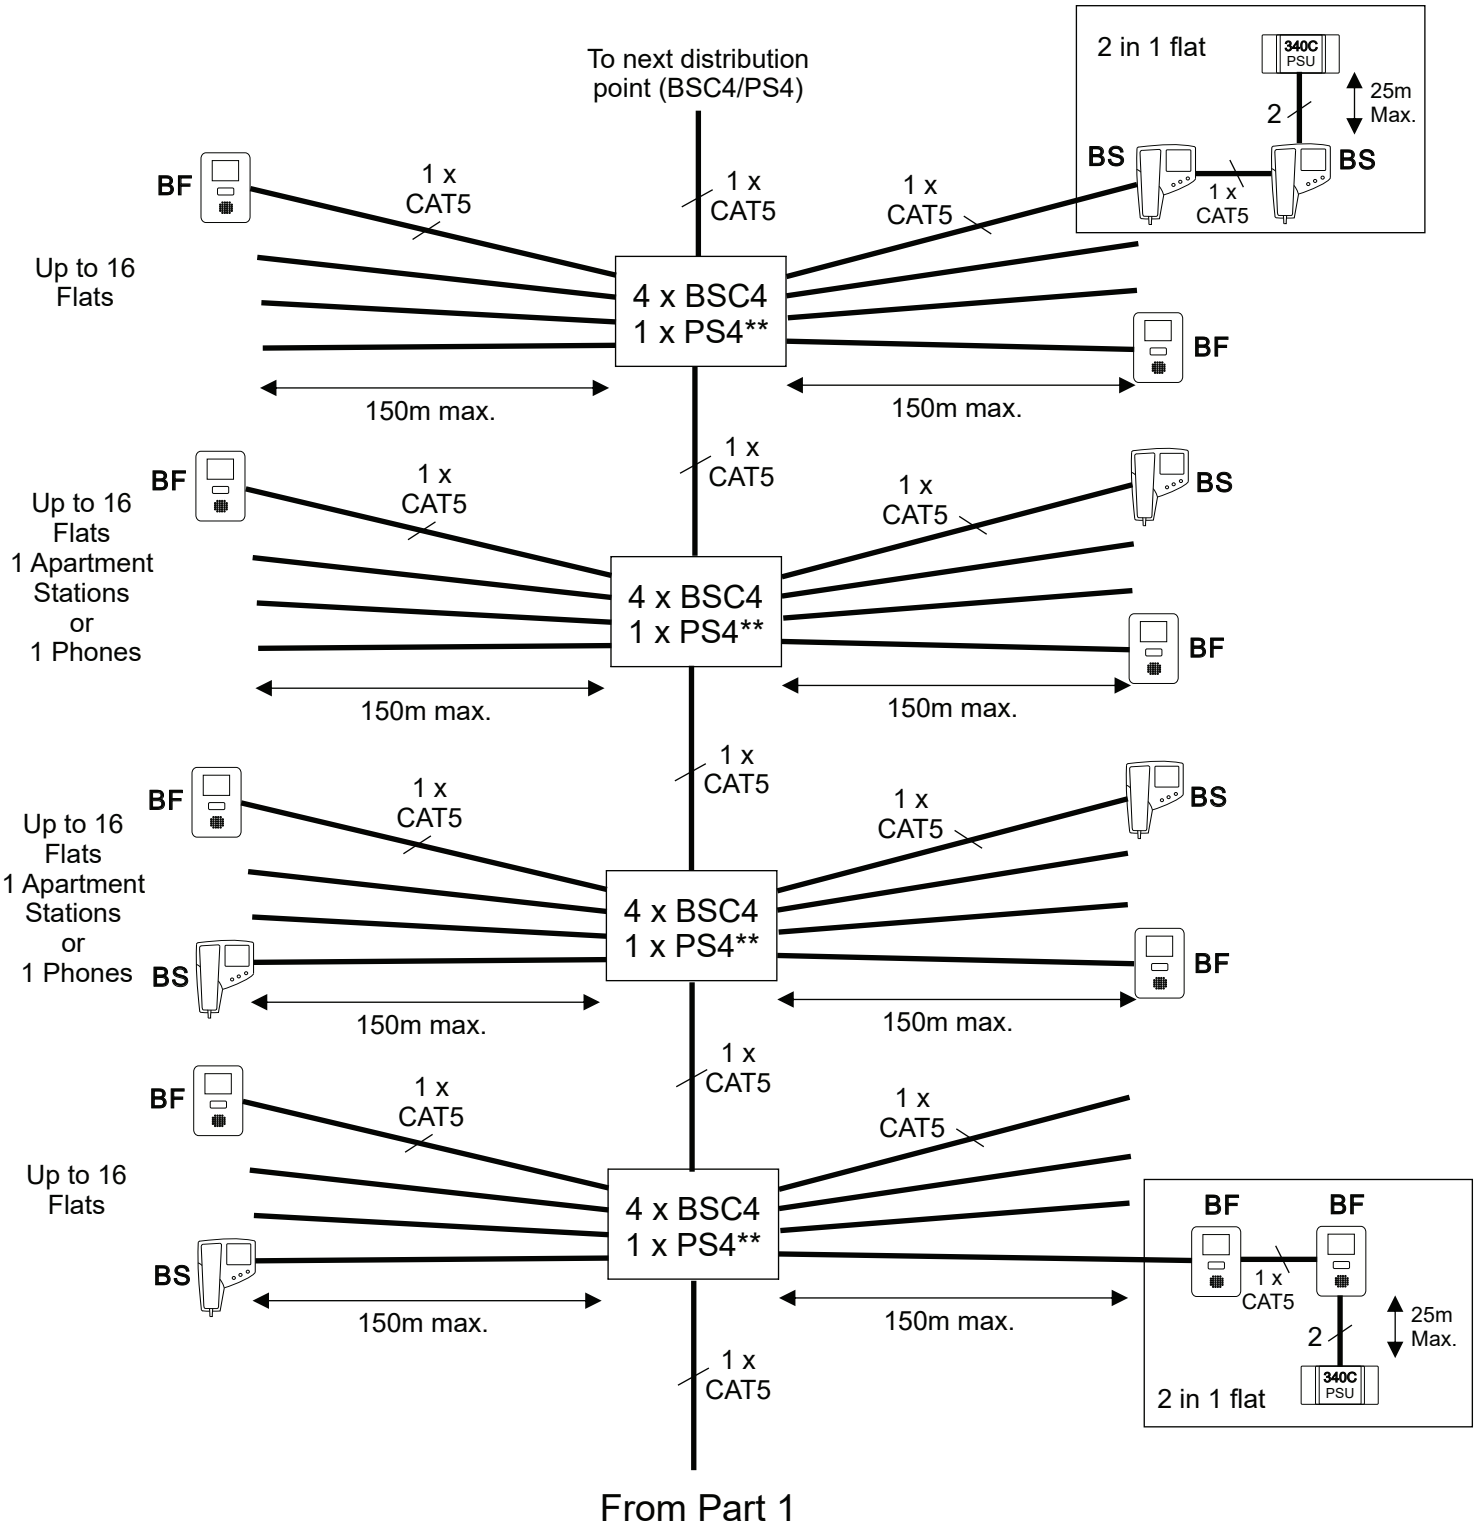

Note BS, BF and TB-B or TB-W units can be mixed on the same system

Part 2B - Flat Distribution with Tabellet TB-B or TB-W

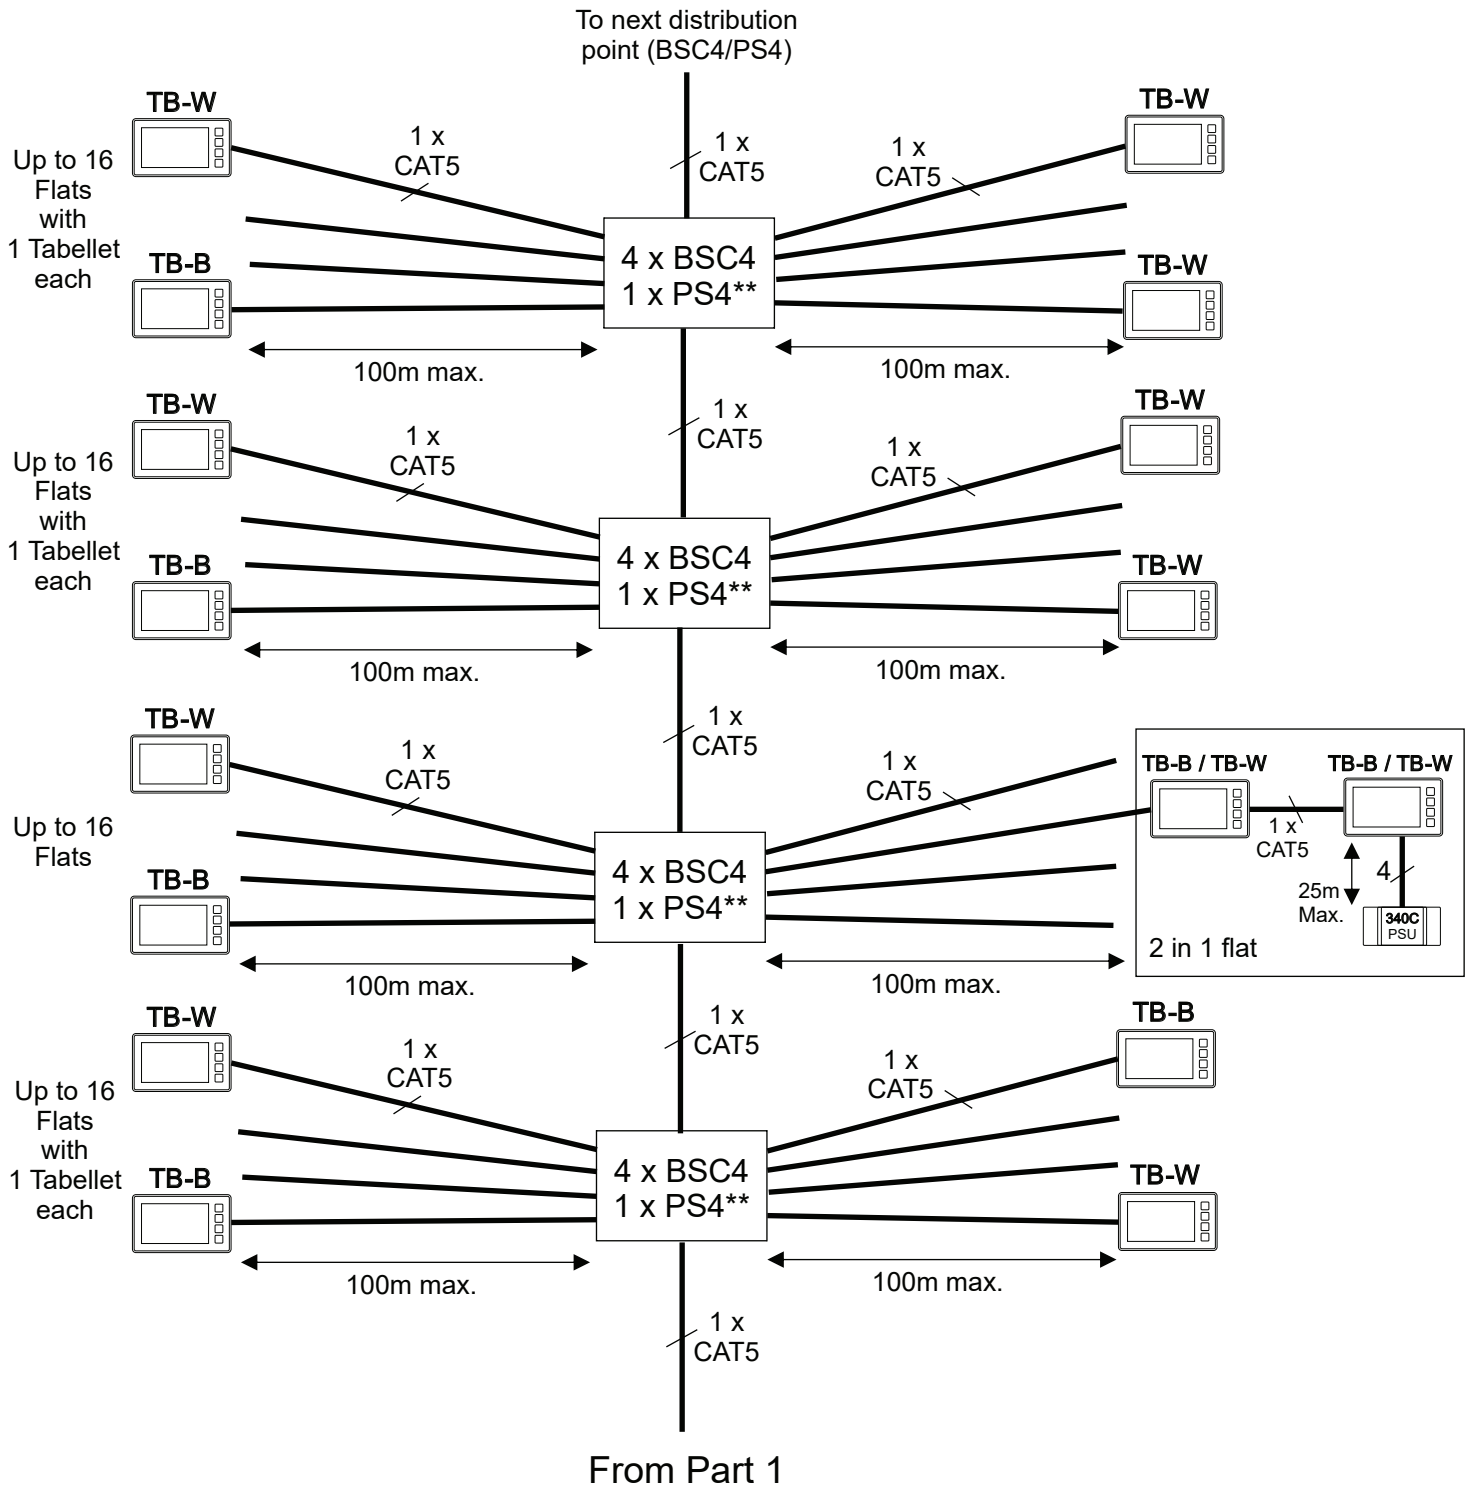

Note BS,BF and TB-B or TB-W units can be mixed on the same system